


Note: Full height of fly loft is not shown.
Fully flown pipe to stage floor is 41'-4".

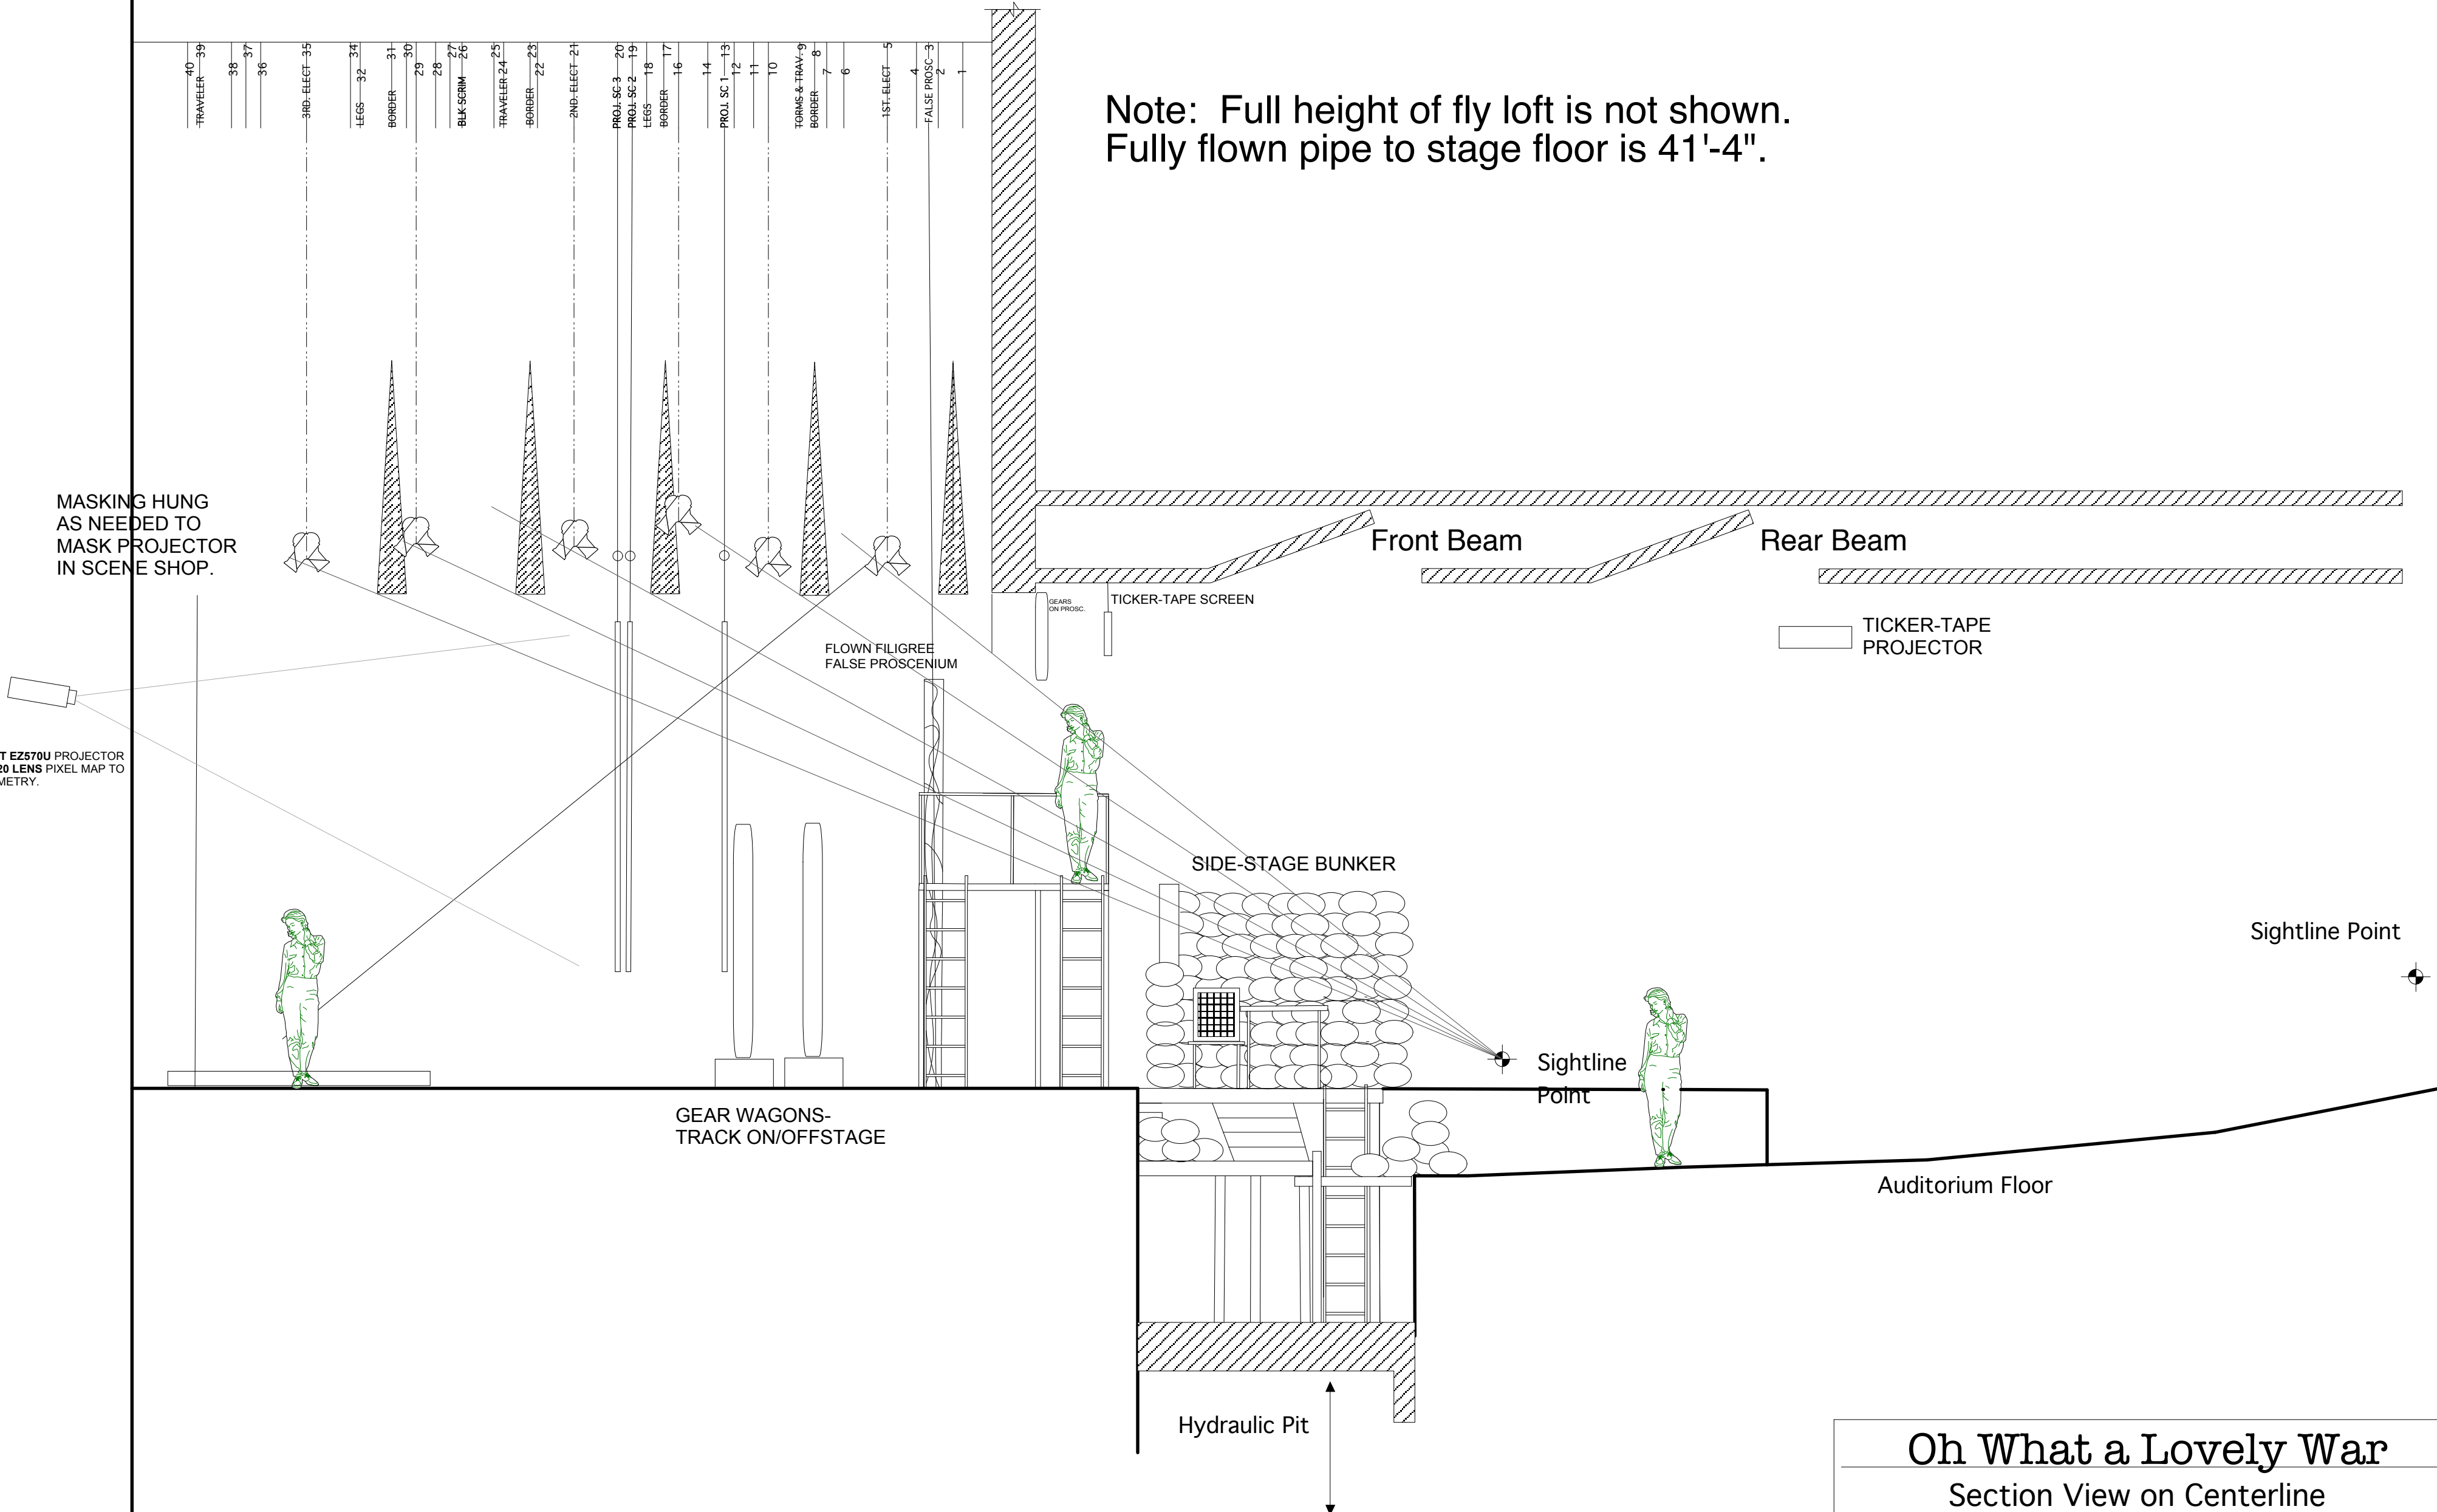

Oh What a Lovely War	
Section View on Centerline	
St. Olaf Kelsey Theater	
Scale: 1/4" = 1'-0"	
T.F. Edwards	February 20, 2014
Revision:	